


Temp Construction Fence & Gates

MCL Trailer MCL Office Trailer



F SECTION
15-07

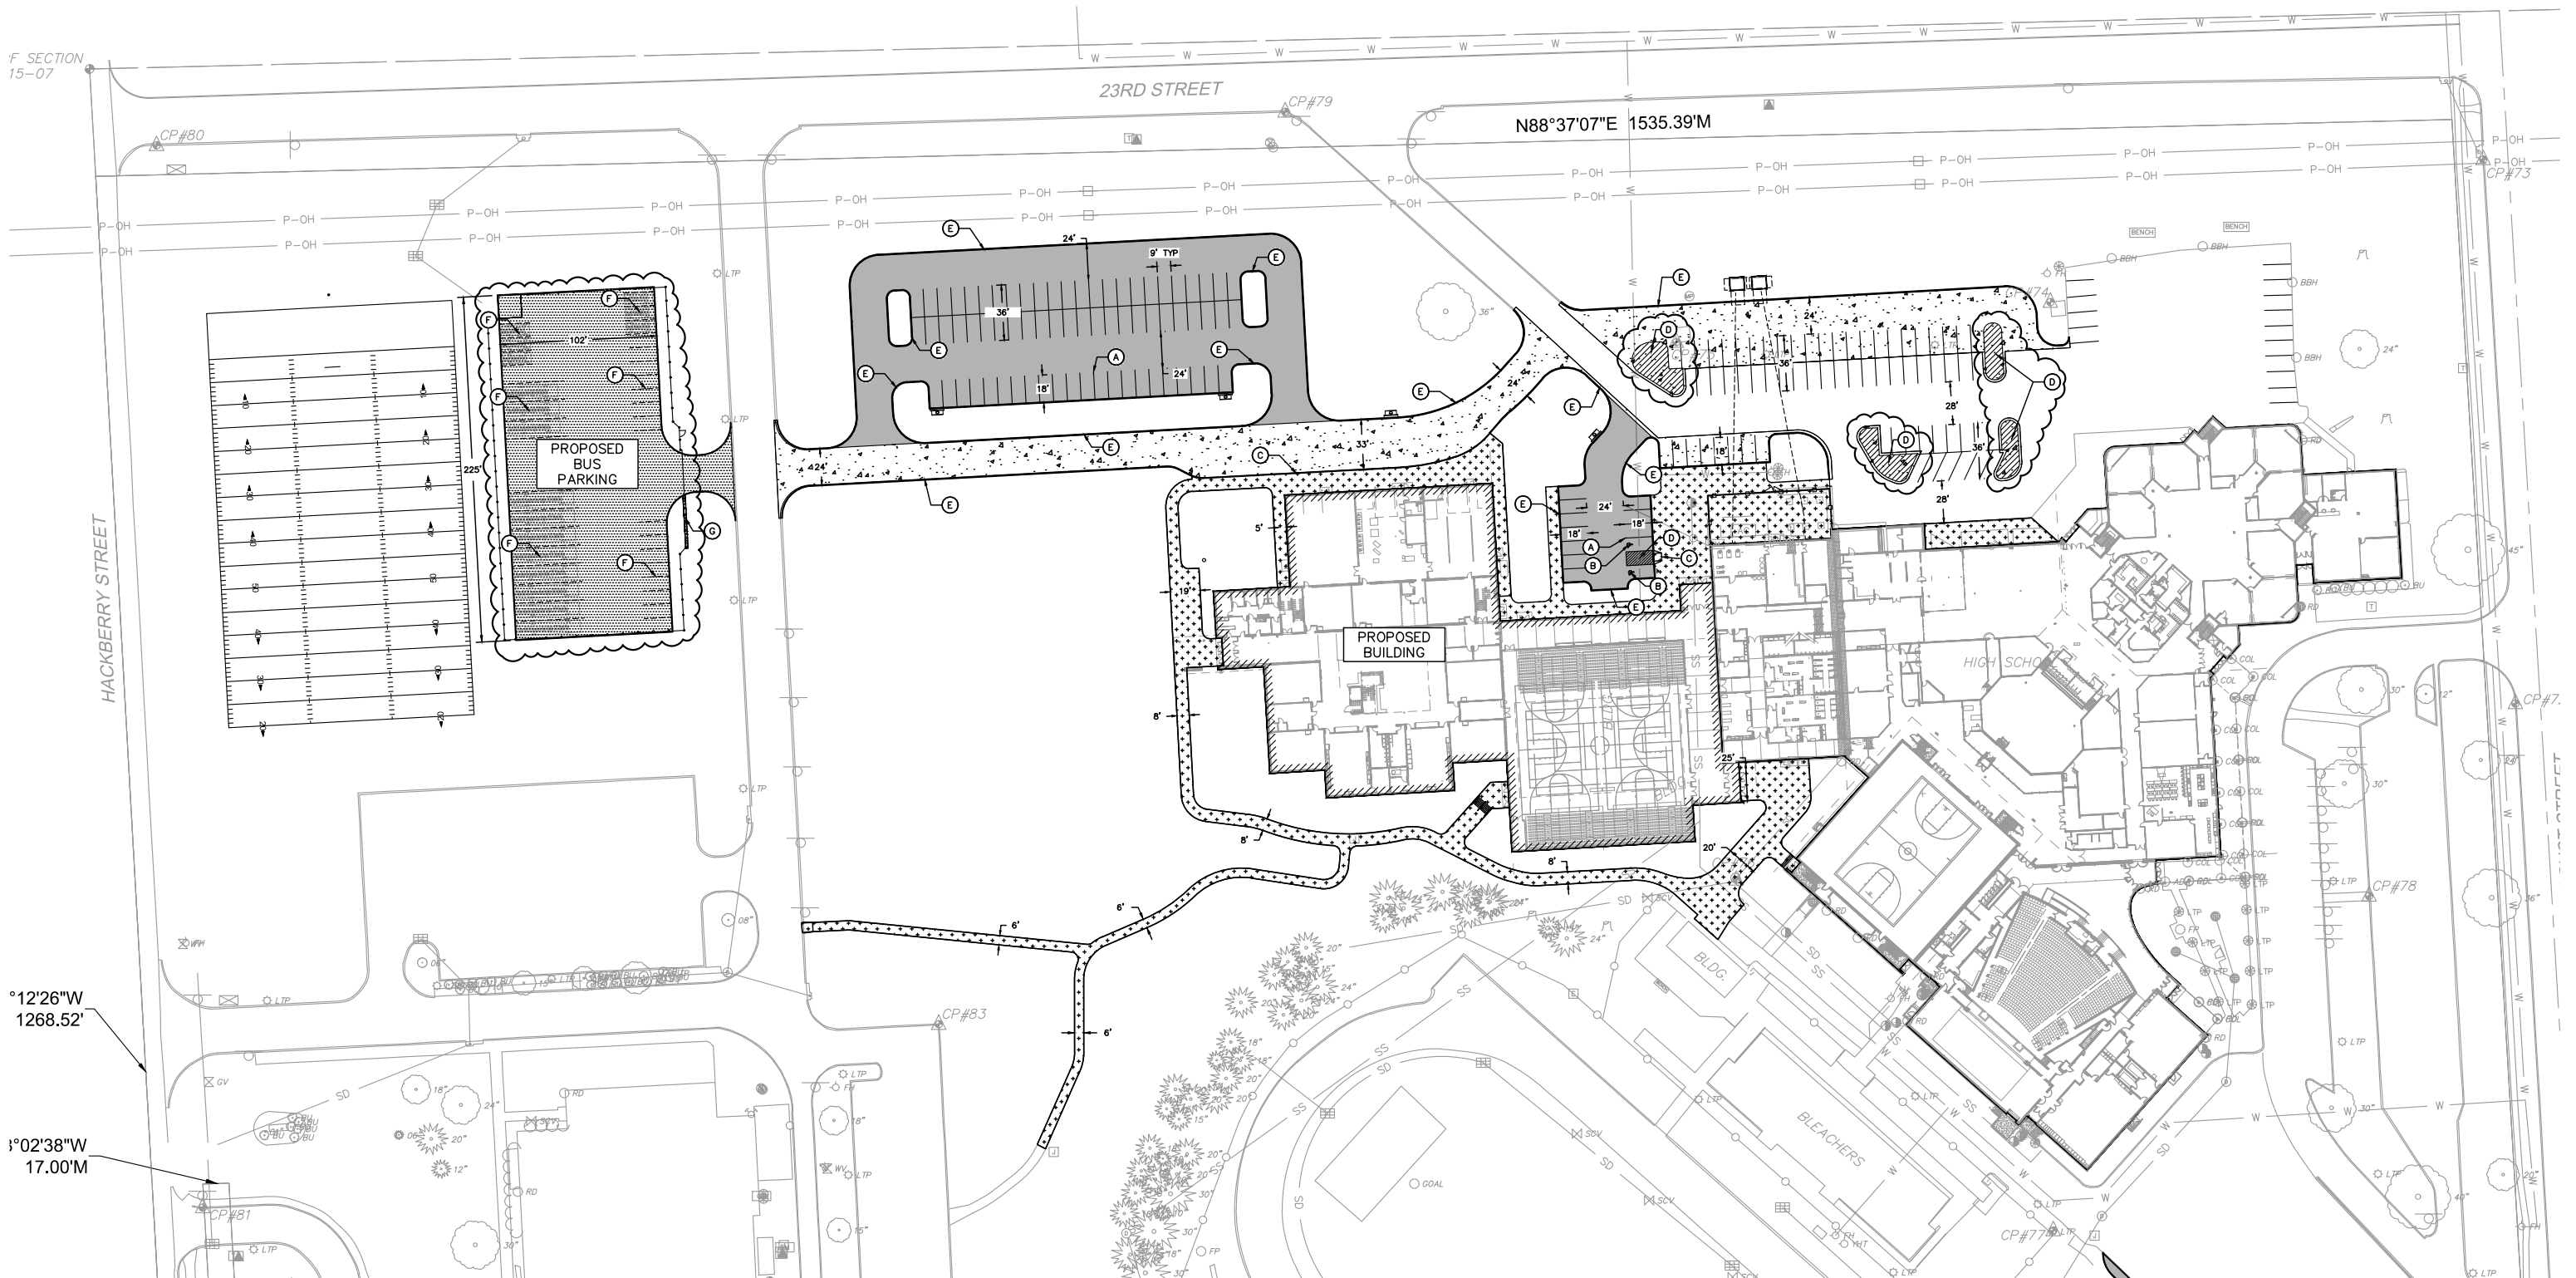

°12'26"W
1268.52'

°02'38"W
17.00'M